

Skye

Fàs, Sabhal Mòr Ostaig  
Sleat, Isle of Skye  
IV44 8RQ  
+44 (0)1471 833 300

Glasgow

Unit 4, Building 5,  
Templeton Business Centre  
62 Templeton Street  
Glasgow, G40 1DA  
+44(0)141 550 1401

dualchas.com  
info@dualchas.com

DRAWING SET  
PLANNING

DRAWING TITLE  
SITE LOCATION PLAN

DRAWING NUMBER  
952\_PL\_001

SCALE  
1:2500

CLIENT  
952\_KEMPSILL\_  
HALISTRA


DRAWN BY  
JF

DATE  
27/08/2021


B Oct 21 PLANNING SUBMISSION  
REV DATE NOTE

BY


© Dualchas Architects. To be read in conjunction with the specification and all relevant drawings. Contractor to check all dimensions on site. Do not scale from this drawing. Architect to be advised of any variation between the drawings and site conditions.

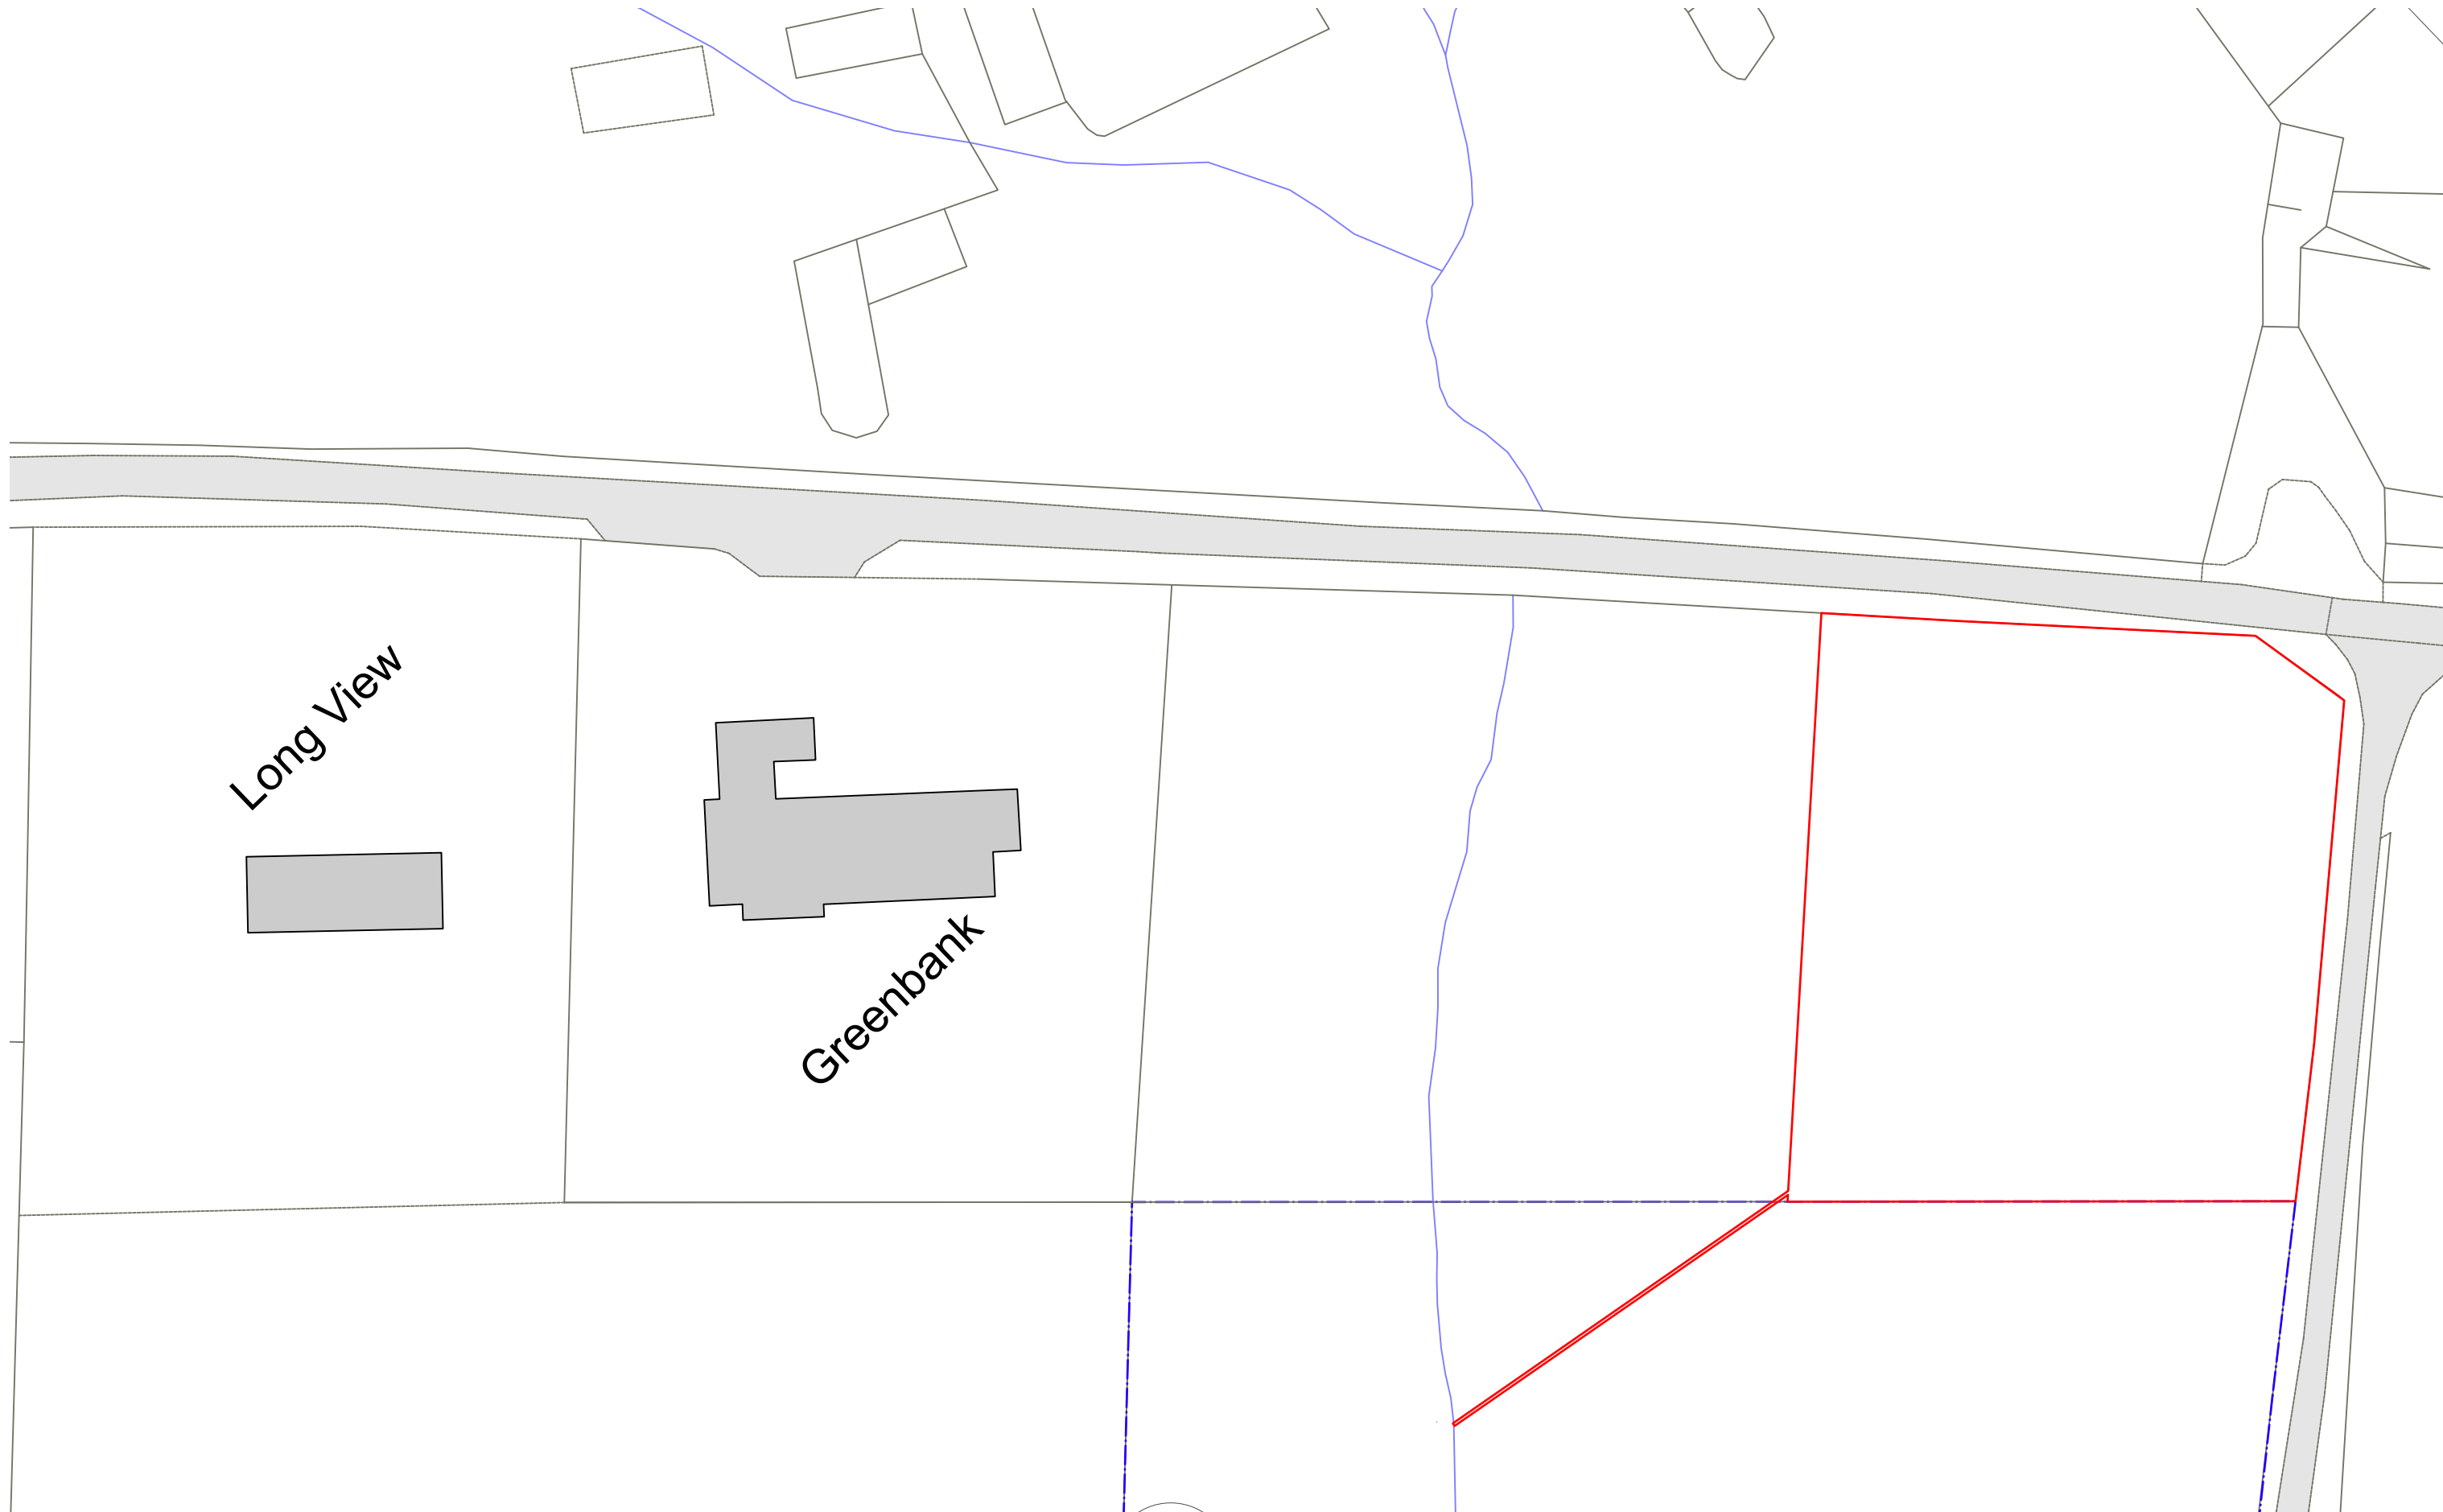

Long View

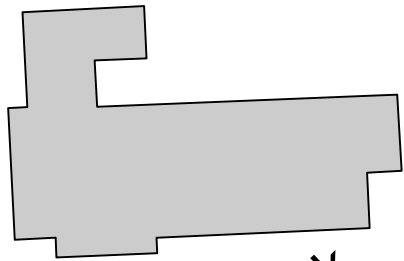

Greenbank

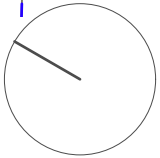

Skye  
Fàs, Sabhal Mòr Ostaig  
Sleat, Isle of Skye  
IV44 8RQ  
+44 (0)1471 833 300

Glasgow  
Unit 4, Building 5,  
Templeton Business Centre  
62 Templeton Street  
Glasgow, G40 1DA  
+44(0)141 550 1401

dualchas.com  
info@dualchas.com

DRAWING SET  
PLANNING

DRAWING TITLE  
EXISTING BLOCK PLAN

DRAWING NUMBER  
952\_PL\_010

SCALE  
1:500


CLIENT  
952\_KEMPSILL\_  
HALISTRA

DRAWN BY  
JF


DATE  
27/08/2021

REV	DATE	NOTE
B	Oct 21	PLANNING SUBMISSION
A	Sept 2021	DRAFT FOR DISCUSSION

BY © Dualchas Architects. To be read in conjunction with the specification and all relevant drawings. Contractor to check all dimensions on site. Do not scale from this drawing. Architect to be advised of any variation between the drawings and site conditions.

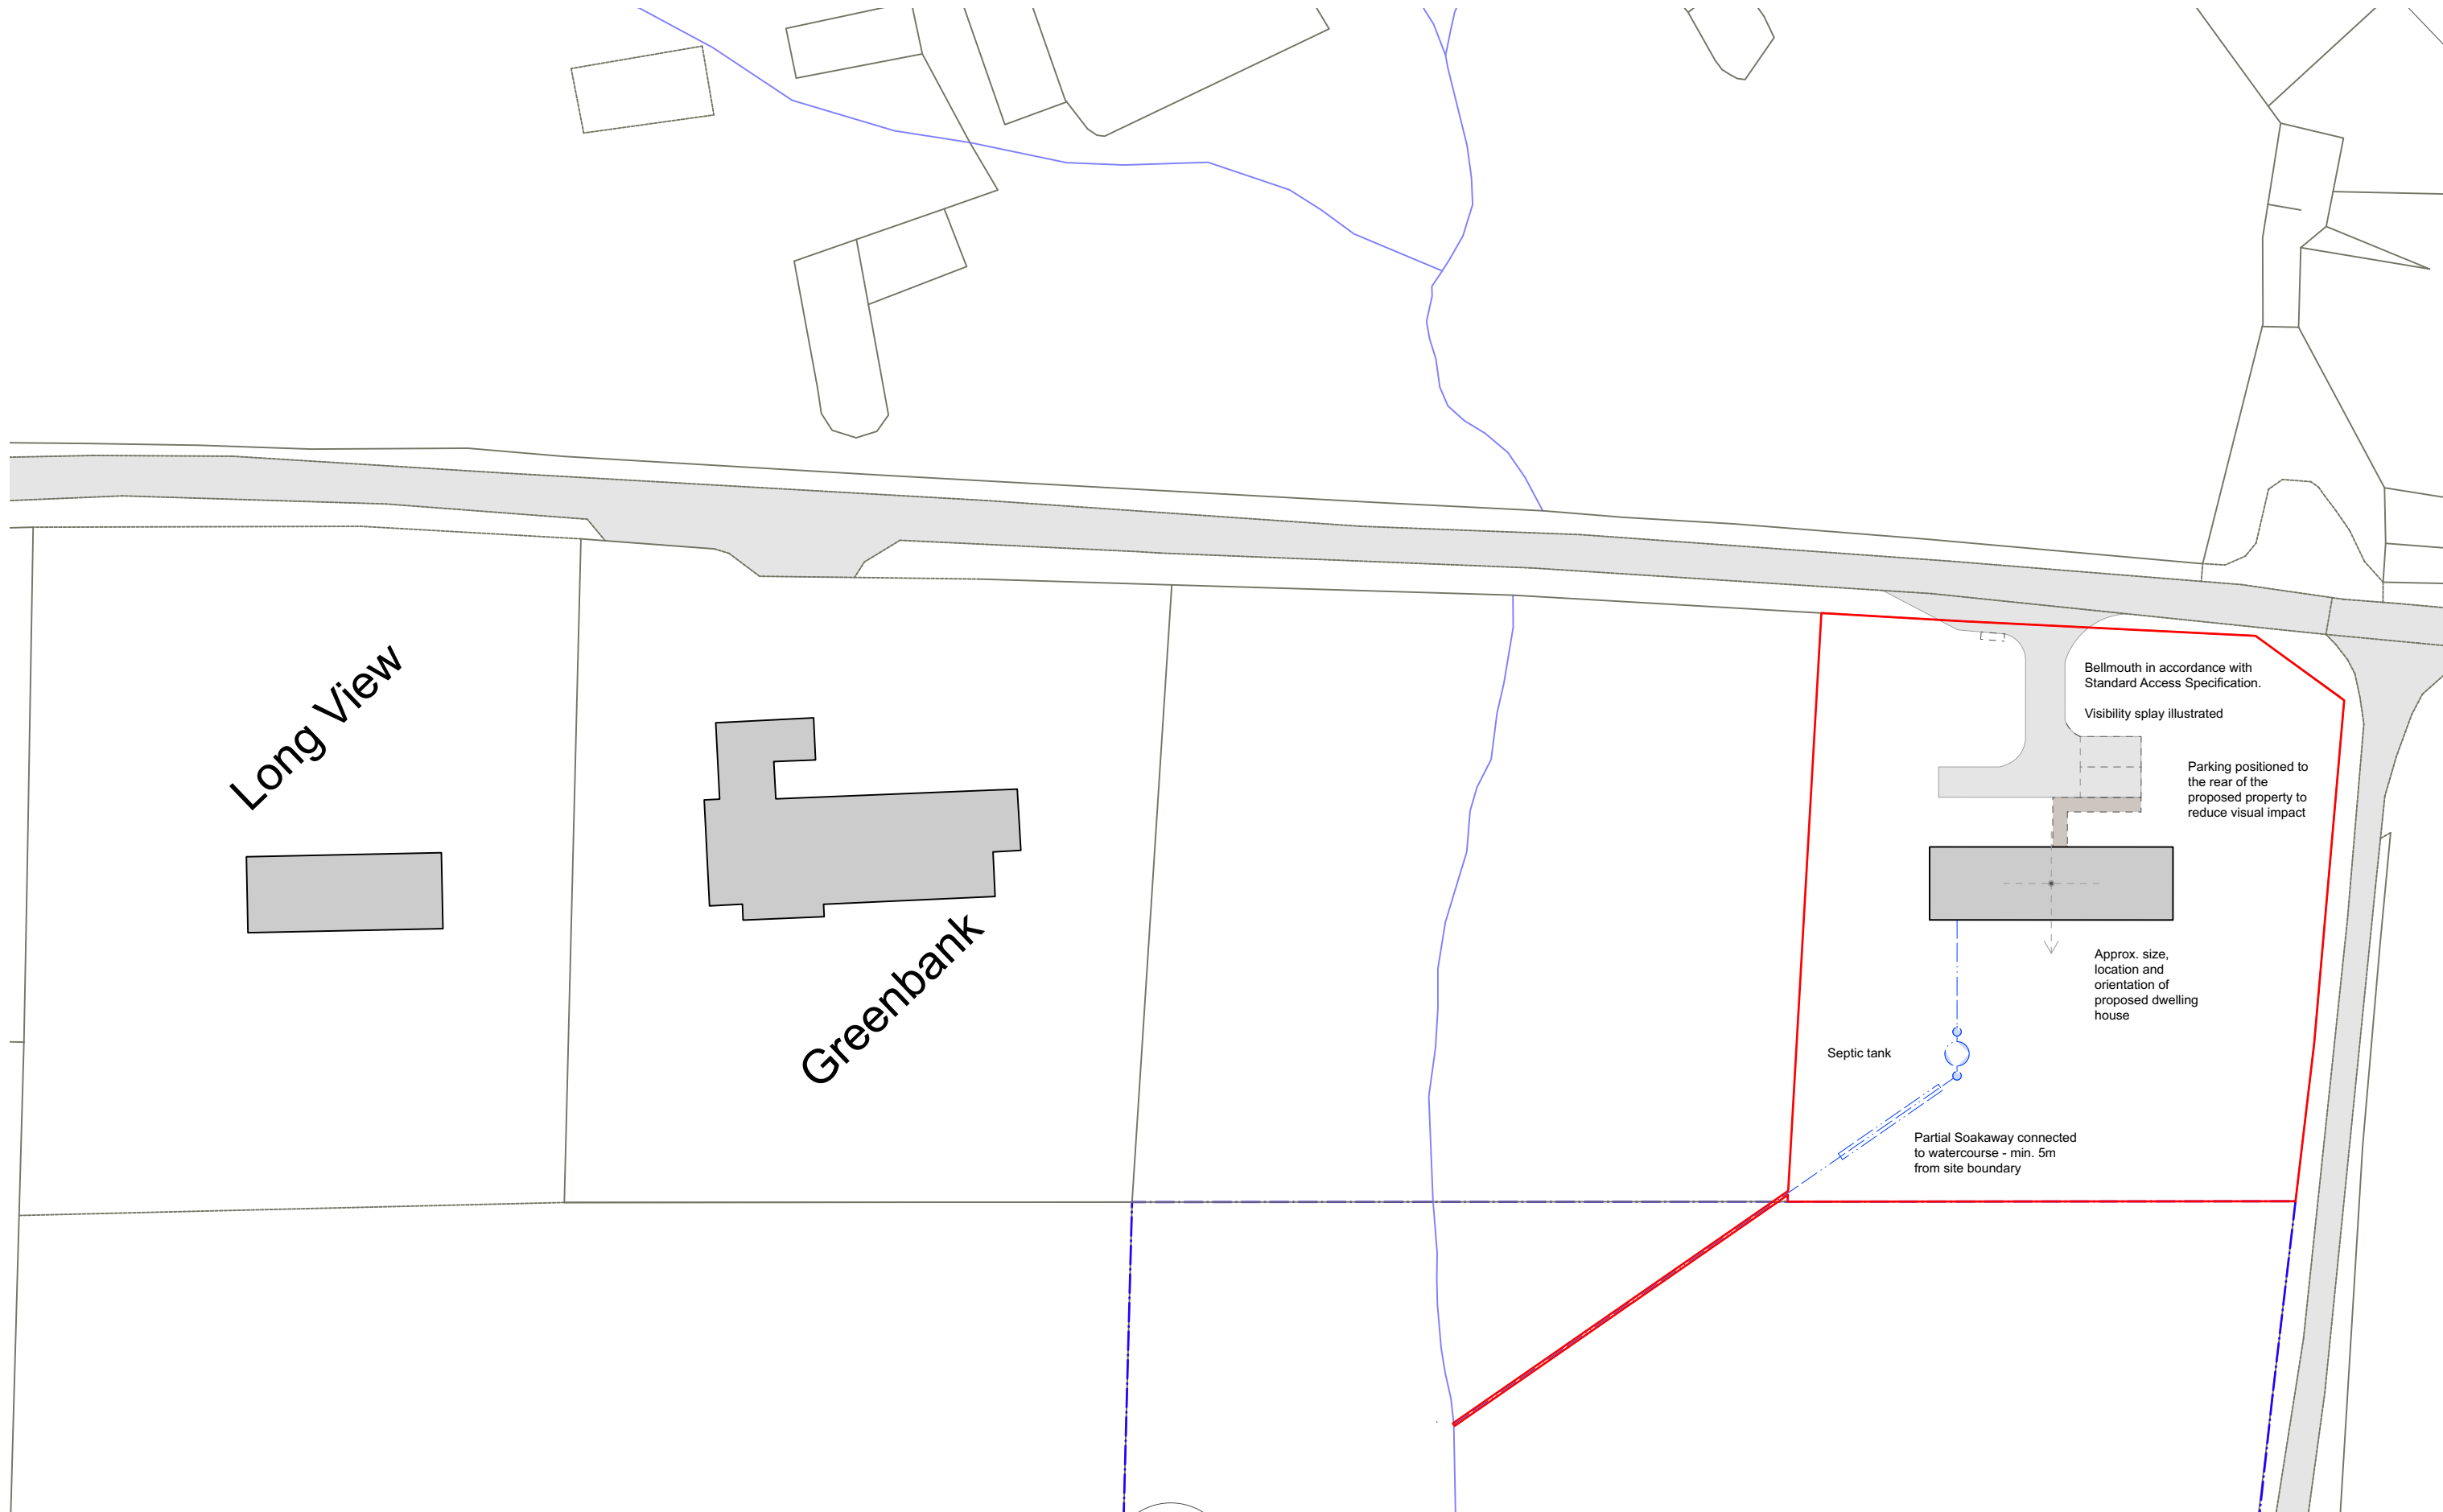

Long View

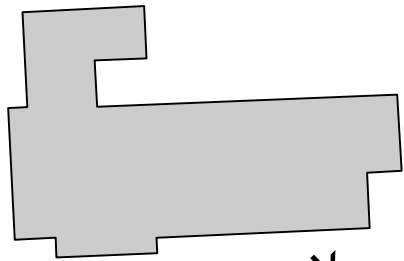

Greenbank

Bellmouth in accordance with Standard Access Specification.


Visibility splay illustrated

Parking positioned to the rear of the proposed property to reduce visual impact

Approx. size, location and orientation of proposed dwelling house

Septic tank

Partial Soakaway connected to watercourse - min. 5m from site boundary

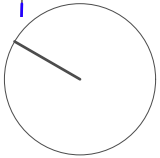

Skye  
Fàs, Sabhal Mòr Ostaig  
Sleat, Isle of Skye  
IV44 8RQ  
+44 (0)1471 833 300

Glasgow  
Unit 4, Building 5,  
Templeton Business Centre  
62 Templeton Street  
Glasgow, G40 1DA  
+44(0)141 550 1401

dualchas.com  
info@dualchas.com

DRAWING SET  
PLANNING

DRAWING TITLE  
PROPOSED BLOCK PLAN

DRAWING NUMBER  
952\_PL\_110

SCALE  
1:500

CLIENT  
952\_KEMPSILL\_  
HALISTRA

DRAWN BY  
JF

DATE  
27/08/2021

A Oct 21 PLANNING SUBMISSION  
REV DATE NOTE

BY © Dualchas Architects. To be read in conjunction with the specification and all relevant drawings. Contractor to check all dimensions on site. Do not scale from this drawing. Architect to be advised of any variation between the drawings and site conditions.